

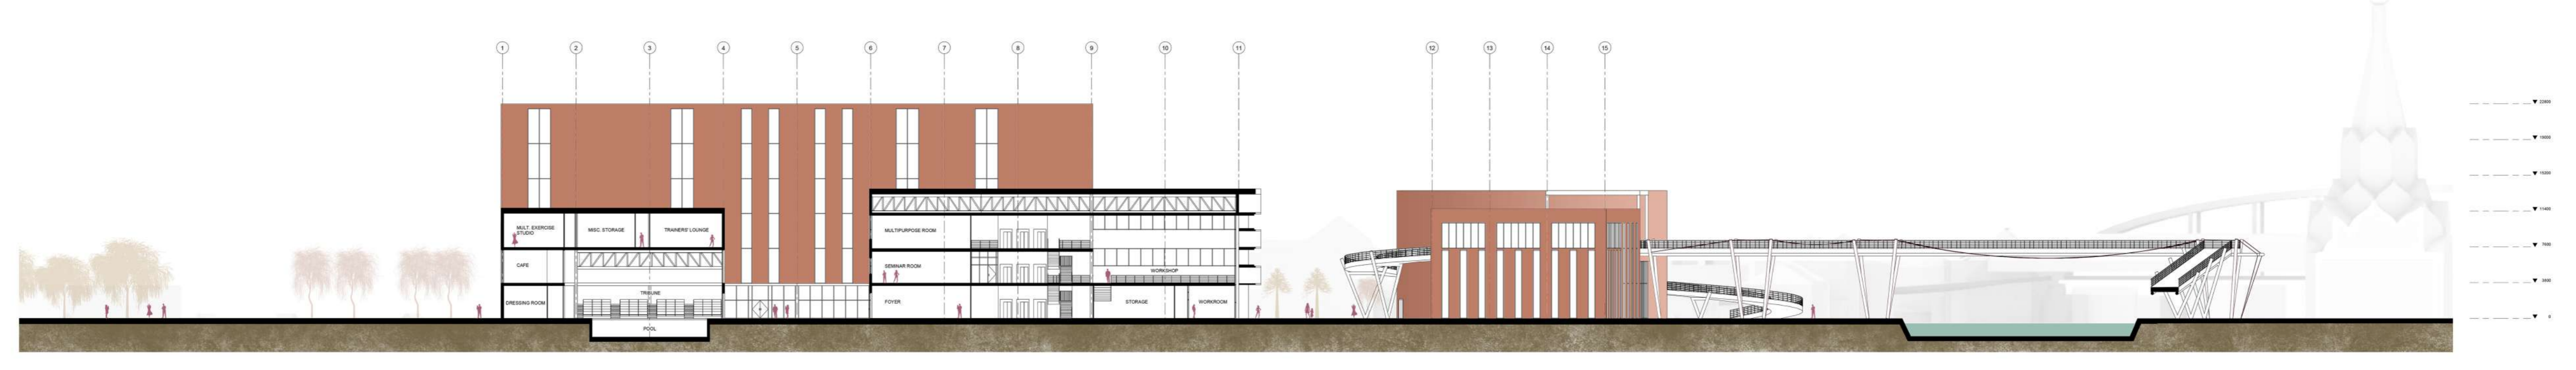



SECTION AA' 1/200

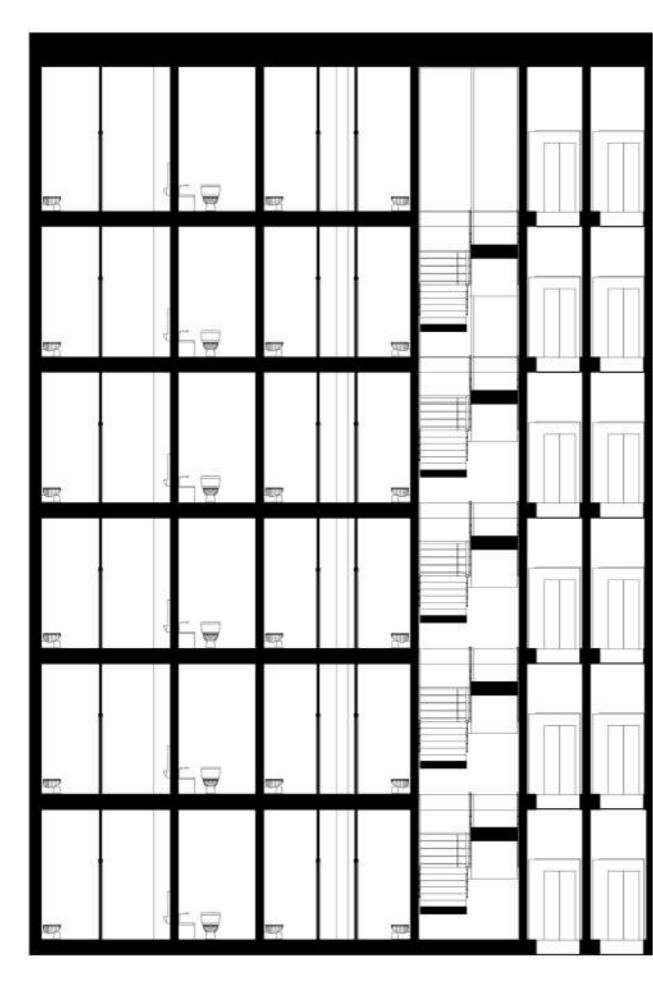


SECTION BB' 1/200

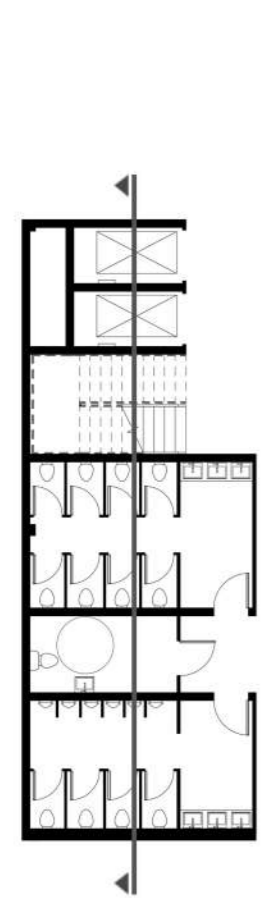


SERVICE CORE 1 PLAN / SECTION 1/100

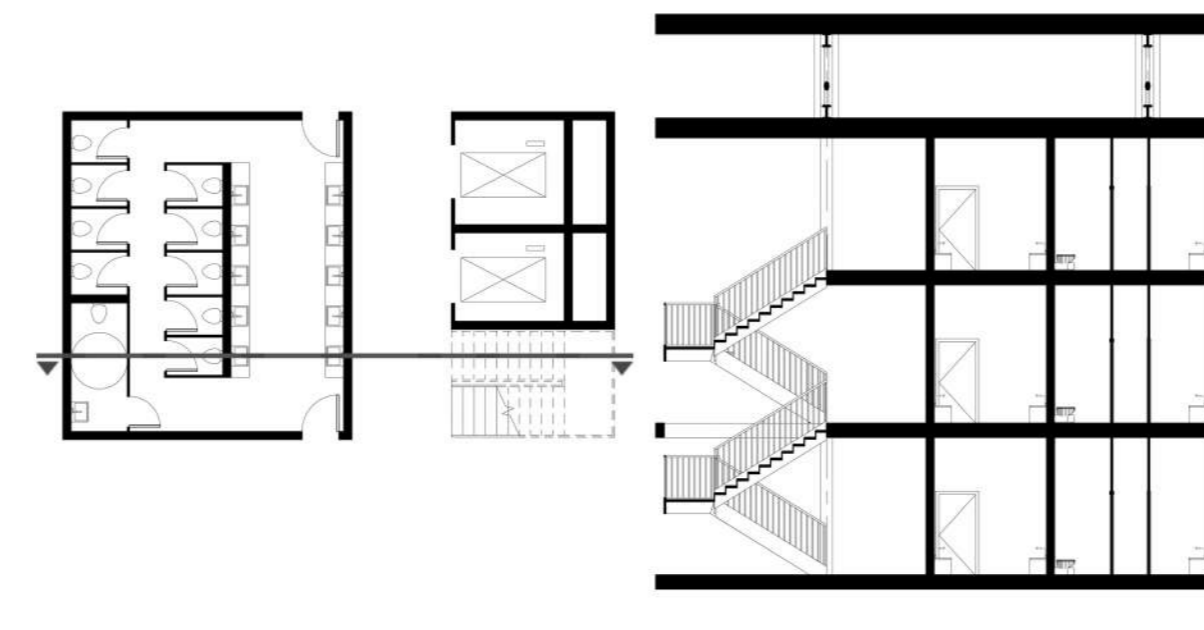


SERVICE CORE 2 PLAN / SECTION 1/100

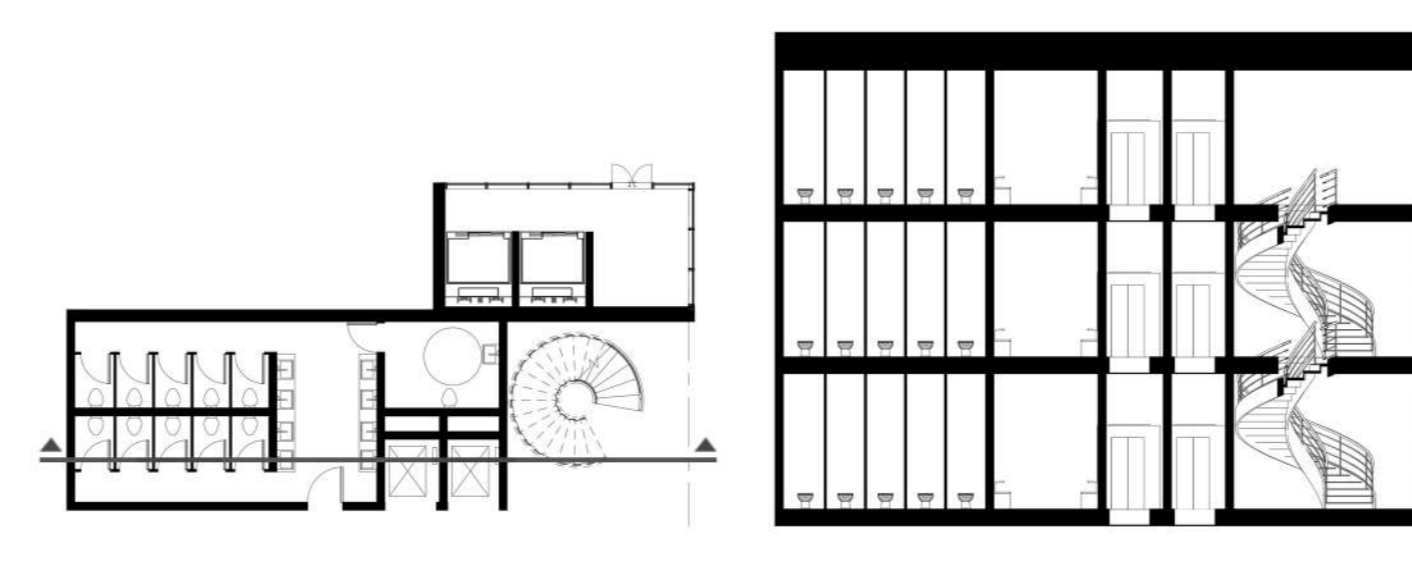


SERVICE CORE 3 PLAN / SECTION 1/100

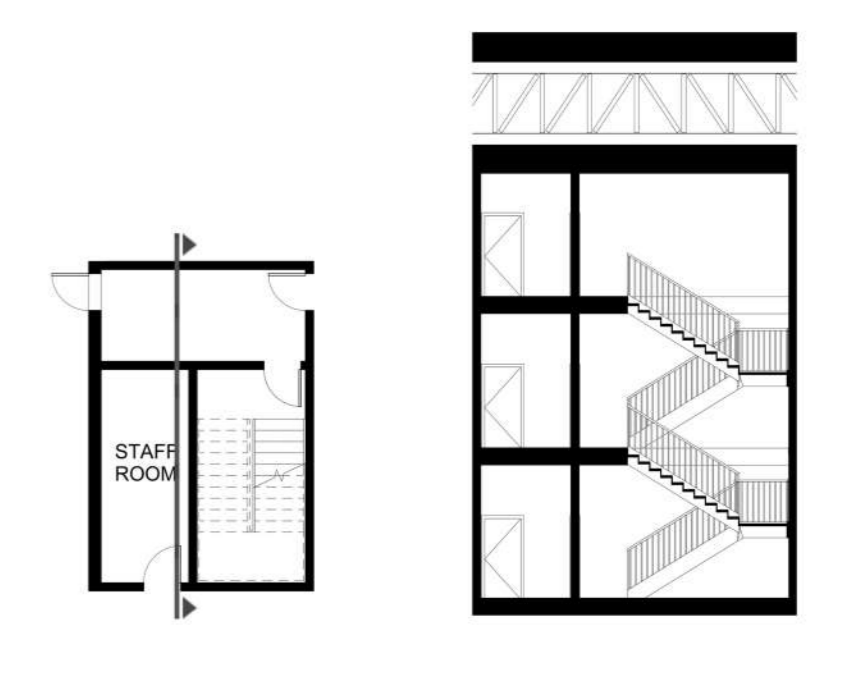


FIRE ESCAPE PLAN / SECTION 1/100

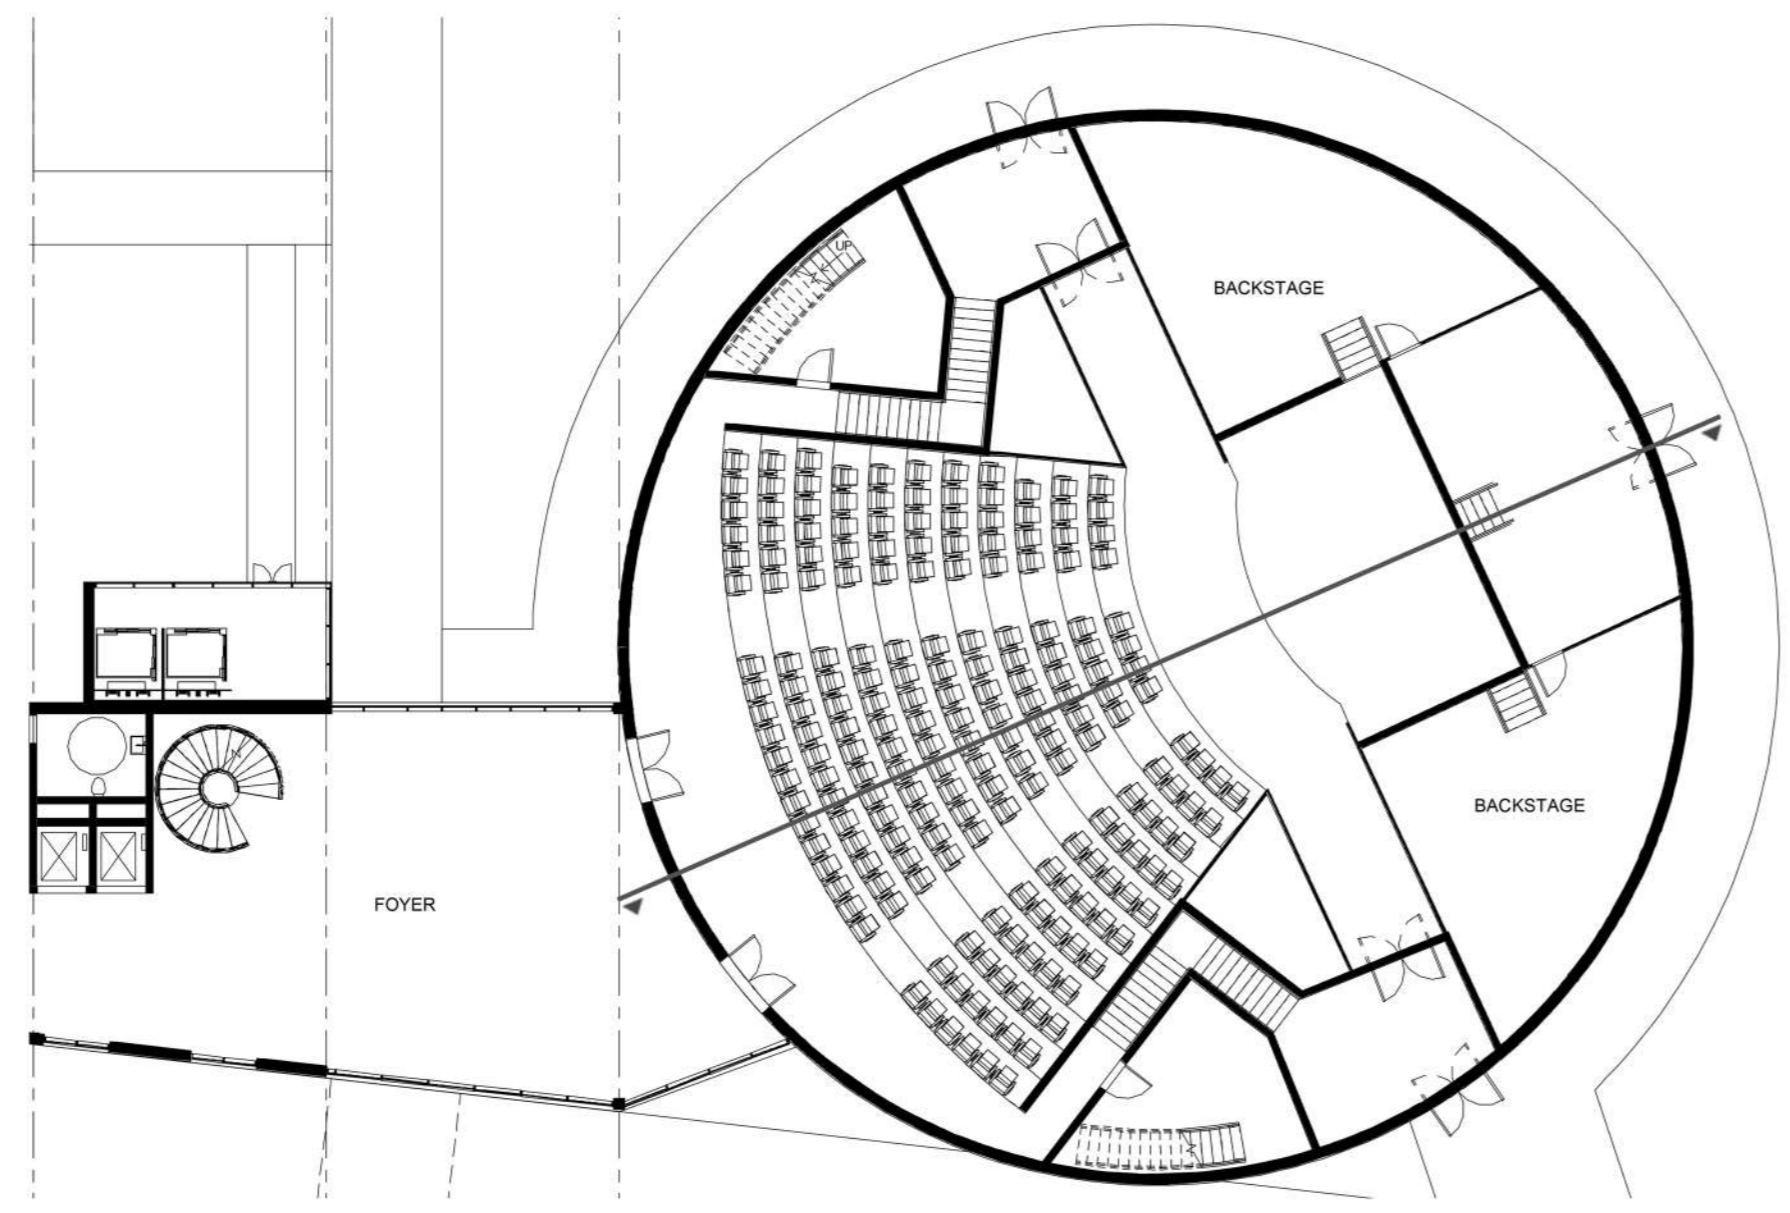


AUDITORIUM PLAN 1/100

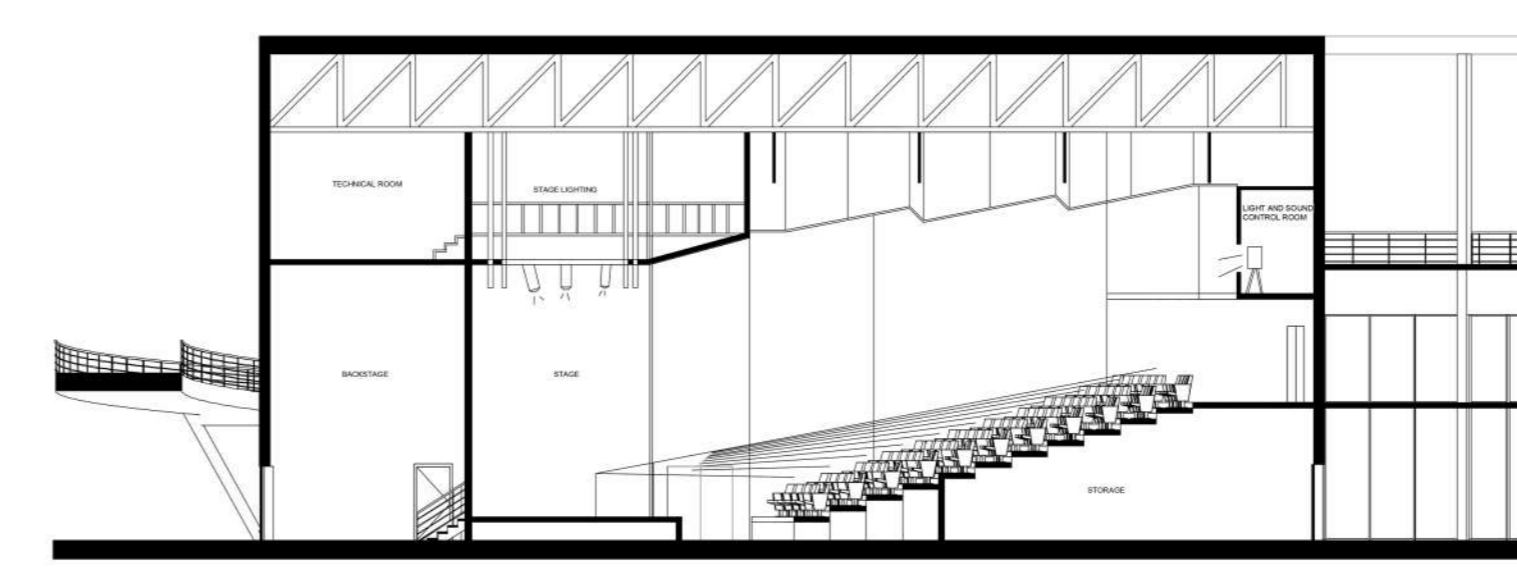


AUDITORIUM SECTION 1/100

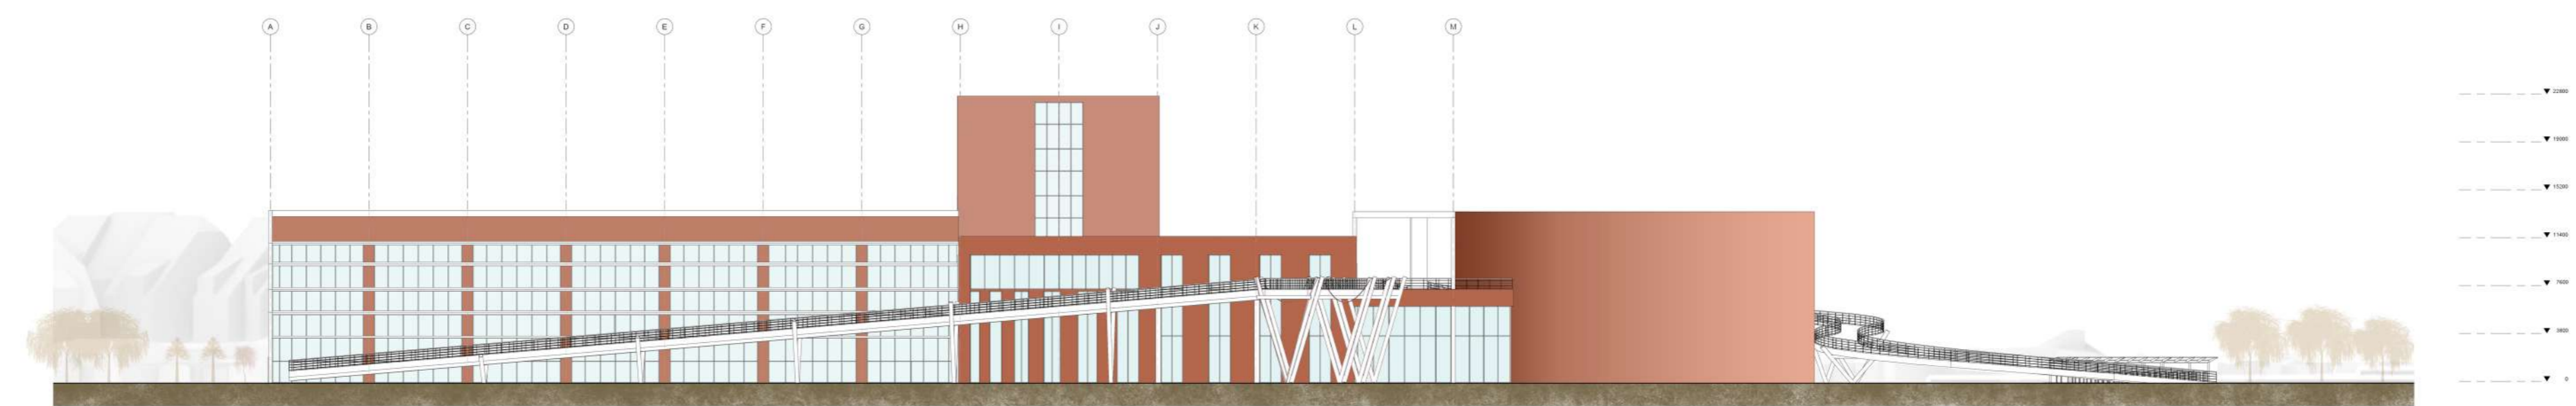


SOUTH ELEVATION 1/200

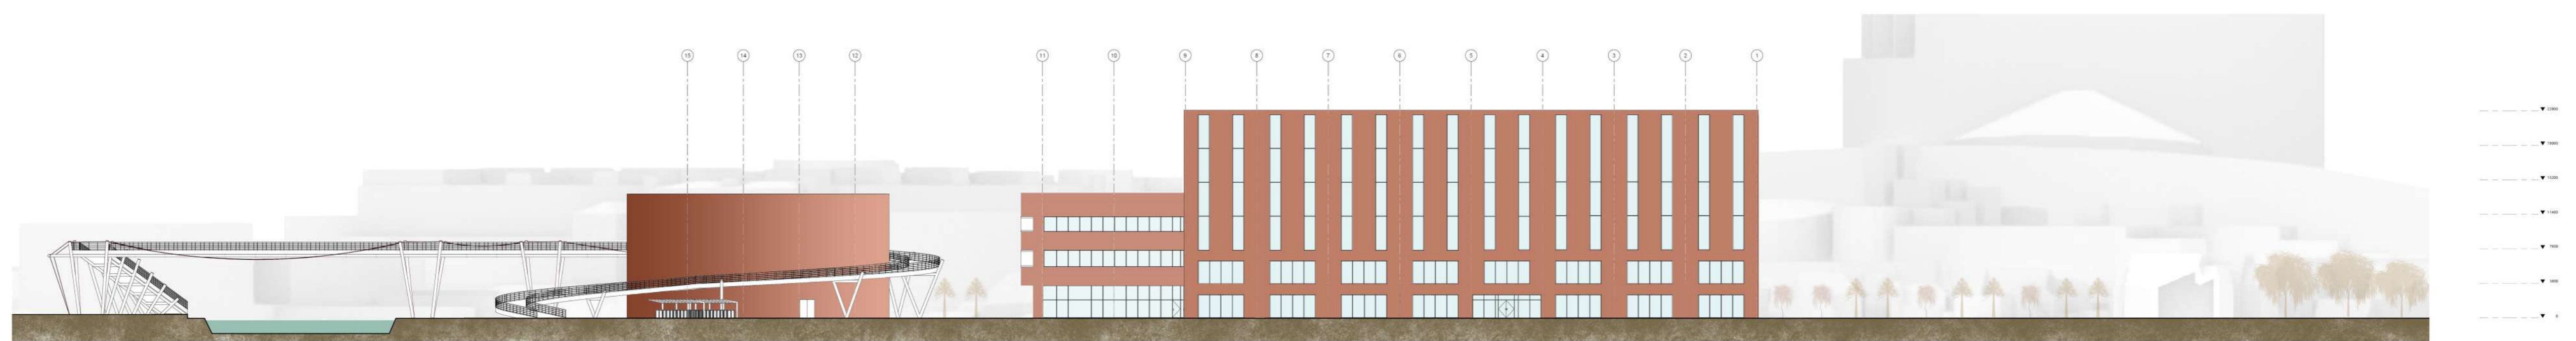

EAST ELEVATION 1/200

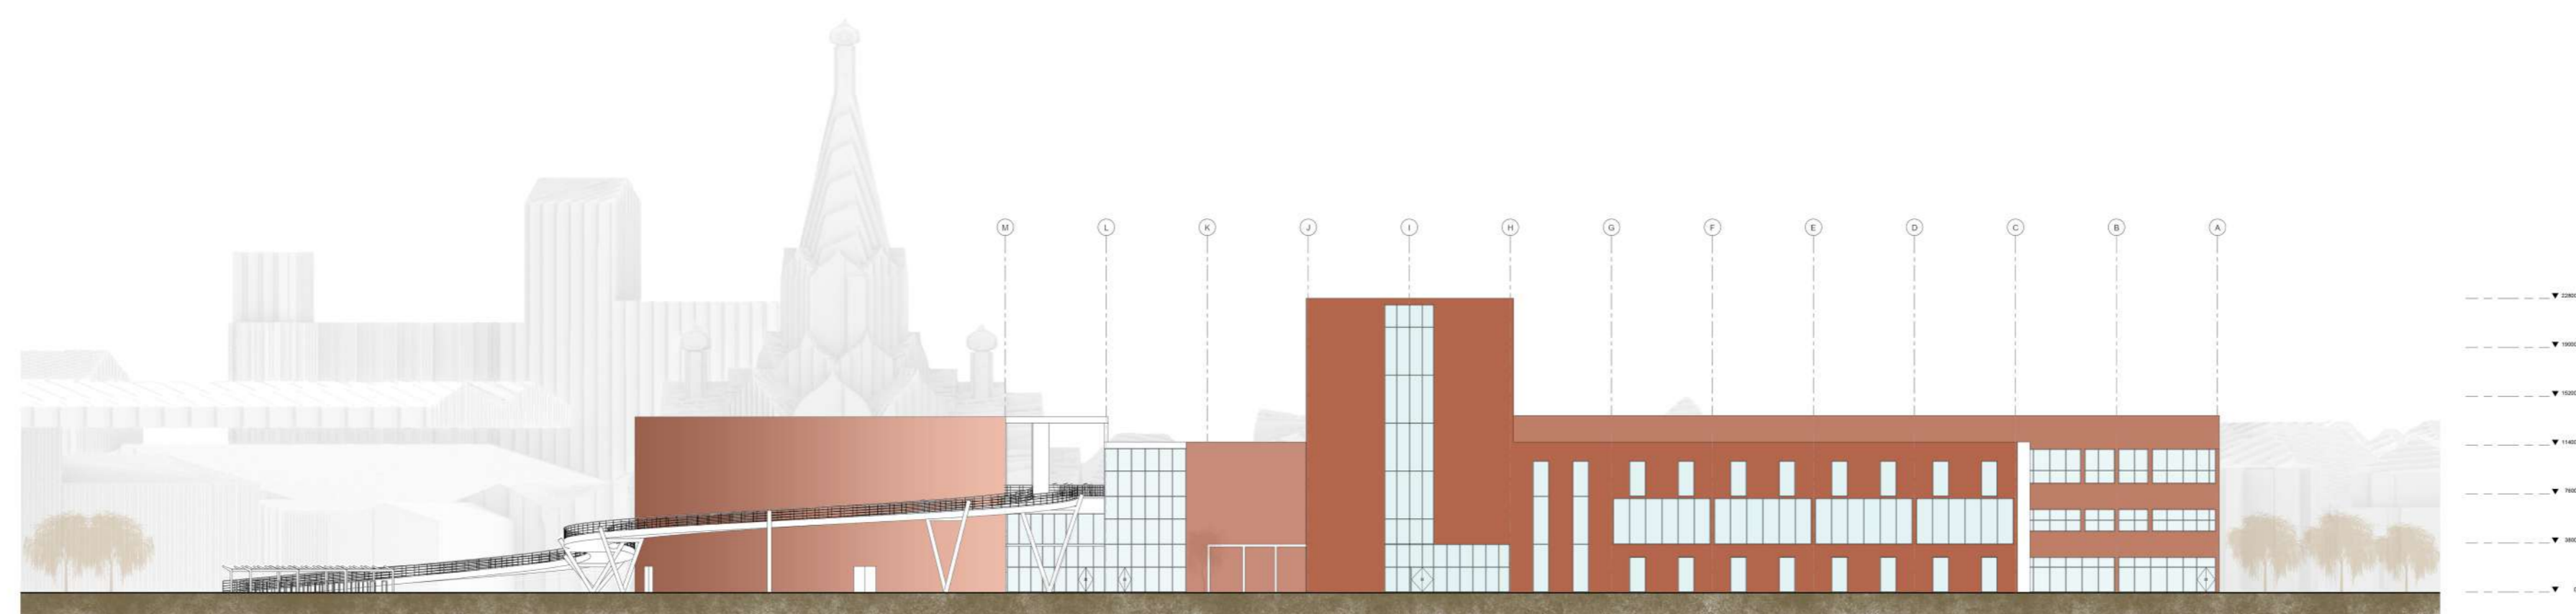

NORTH ELEVATION 1/200

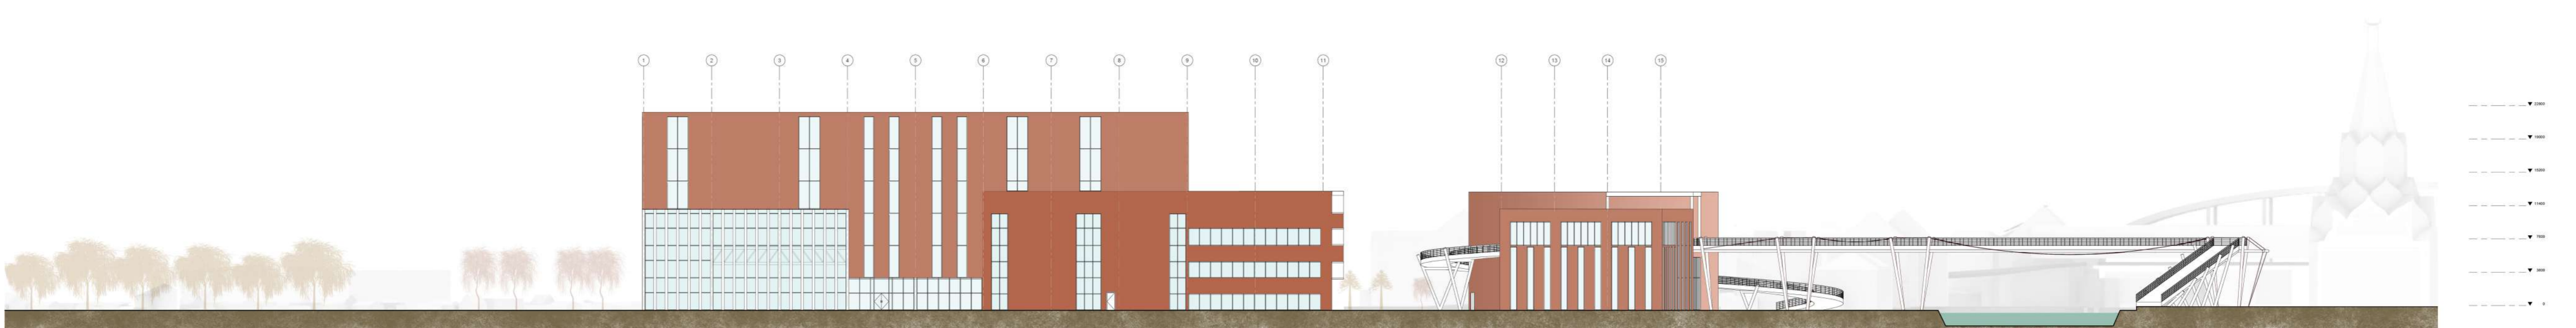

WEST ELEVATION 1/200